



1. SAL

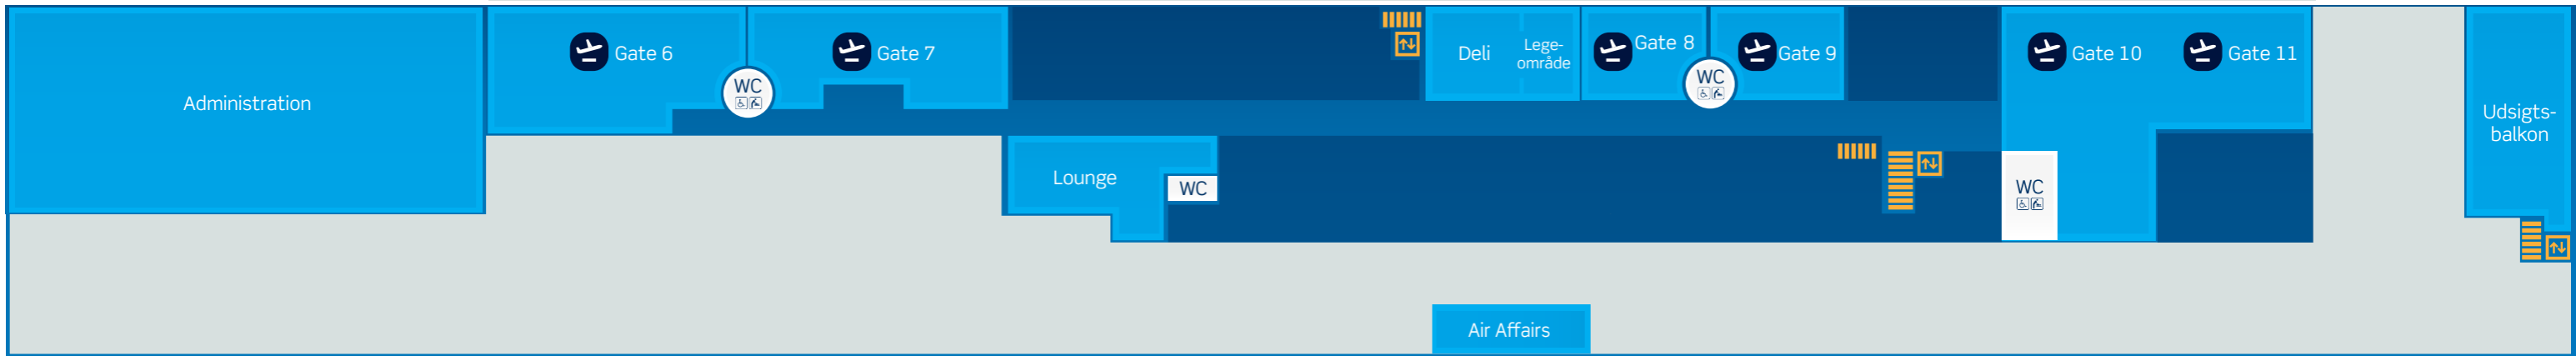

STUEETAGE

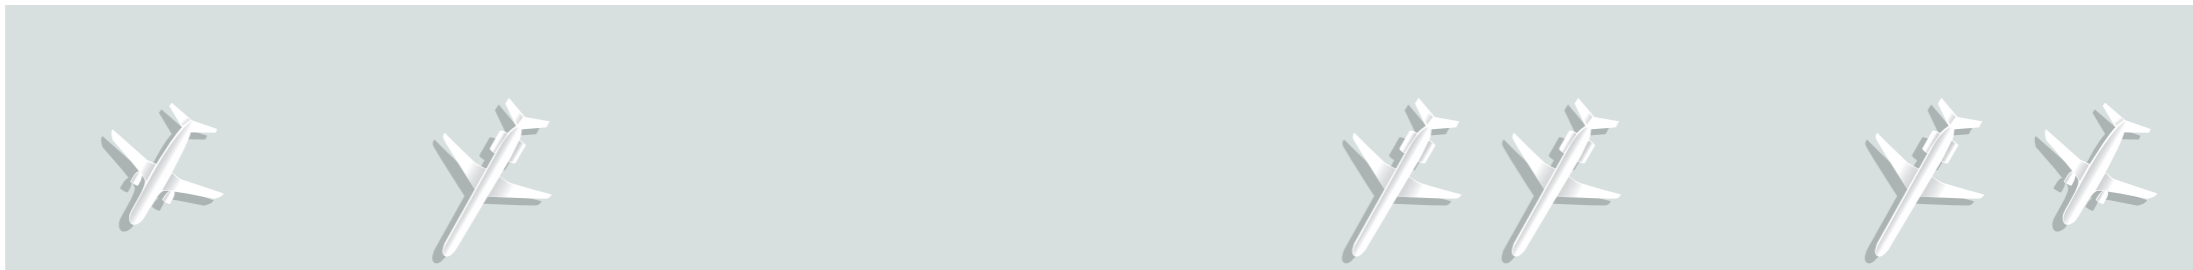